




1 CONFERENCE ROOM PLAN
A-5.01 SCALE 1:40 M.

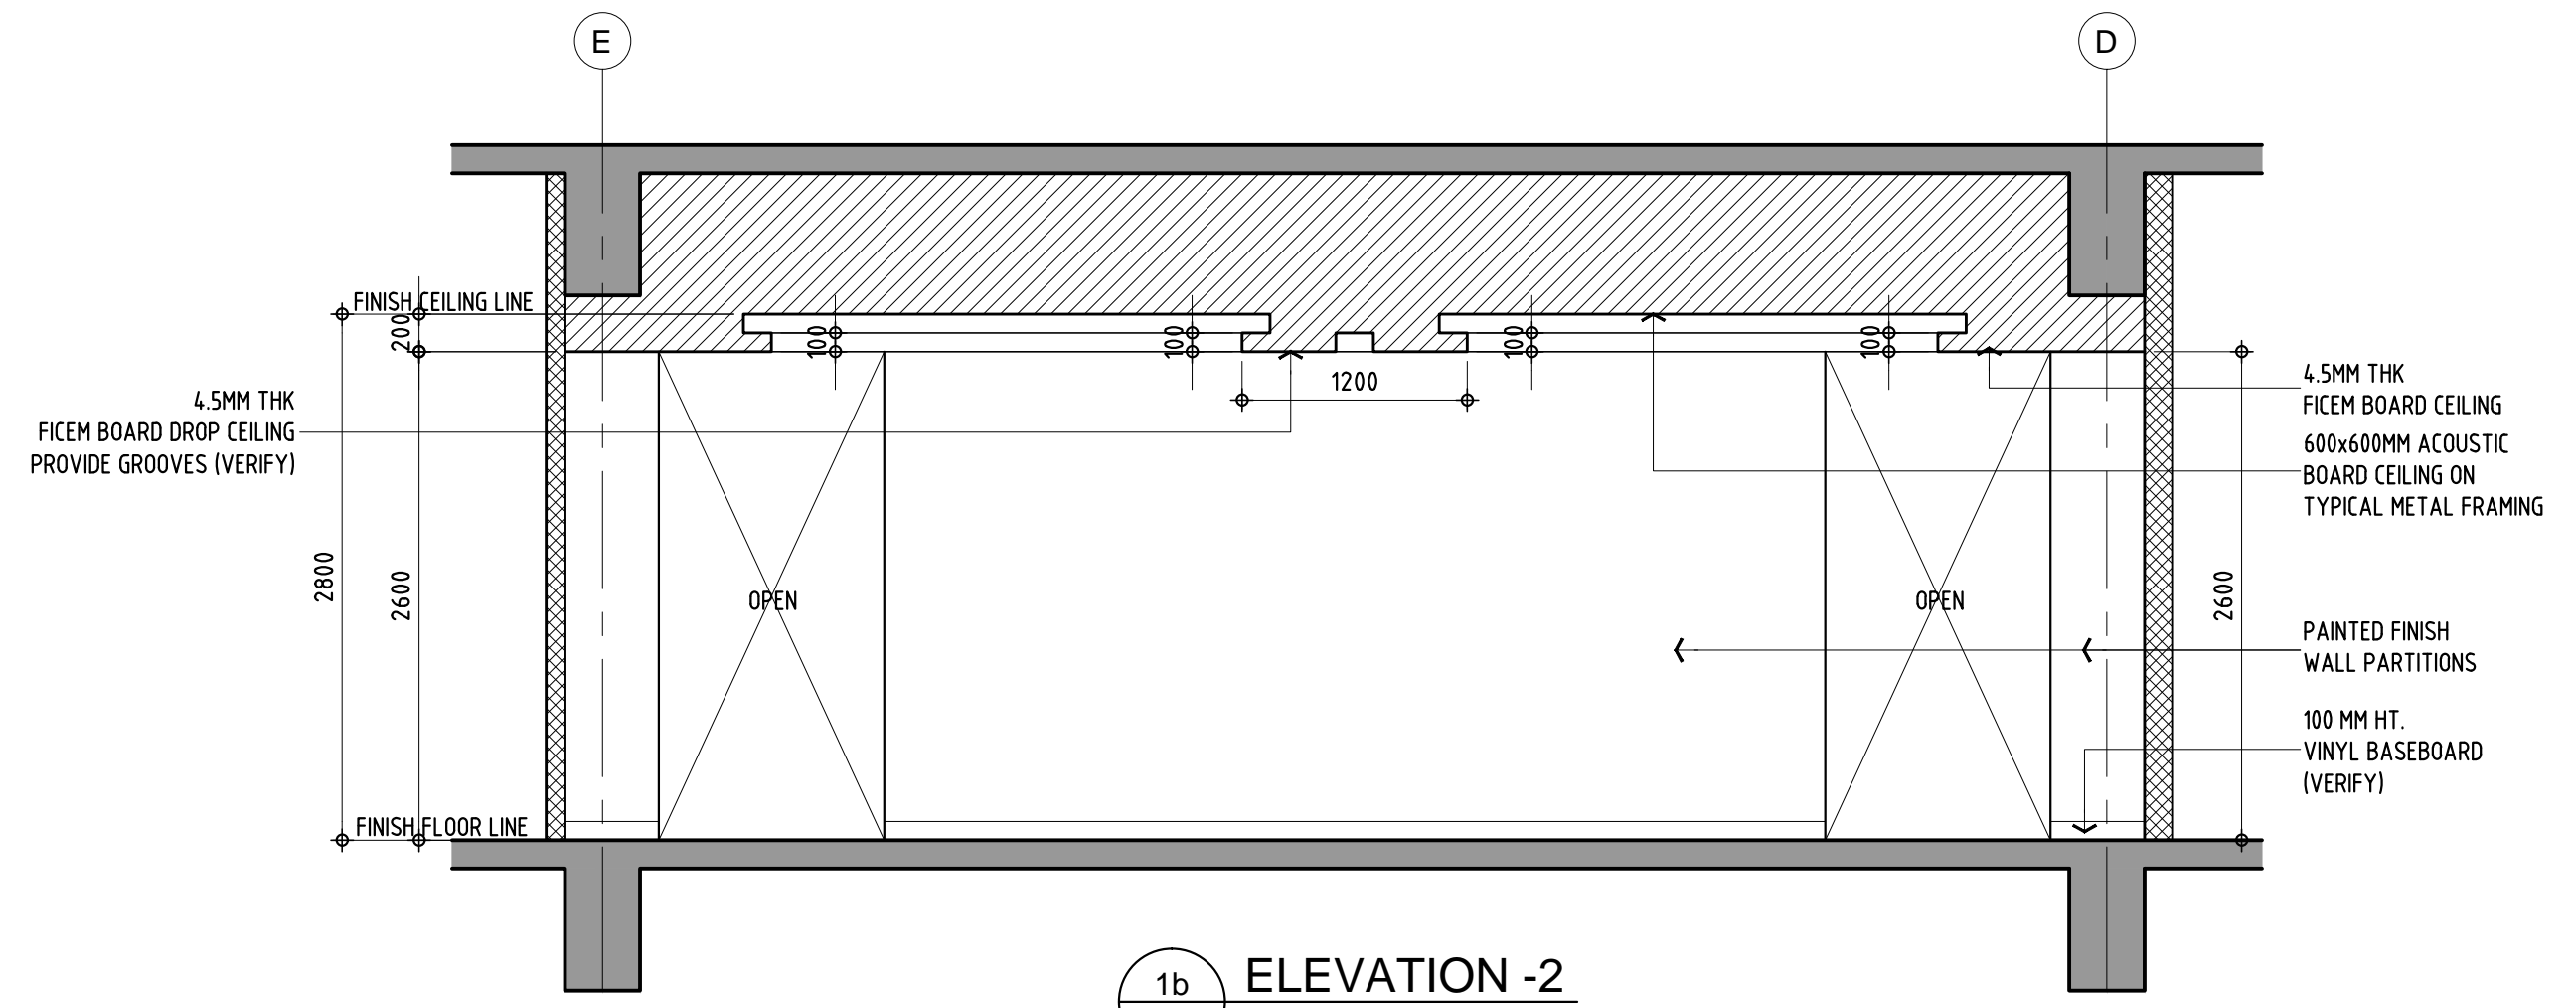


1b ELEVATION -2
A-5.01 SCALE 1:40 M.

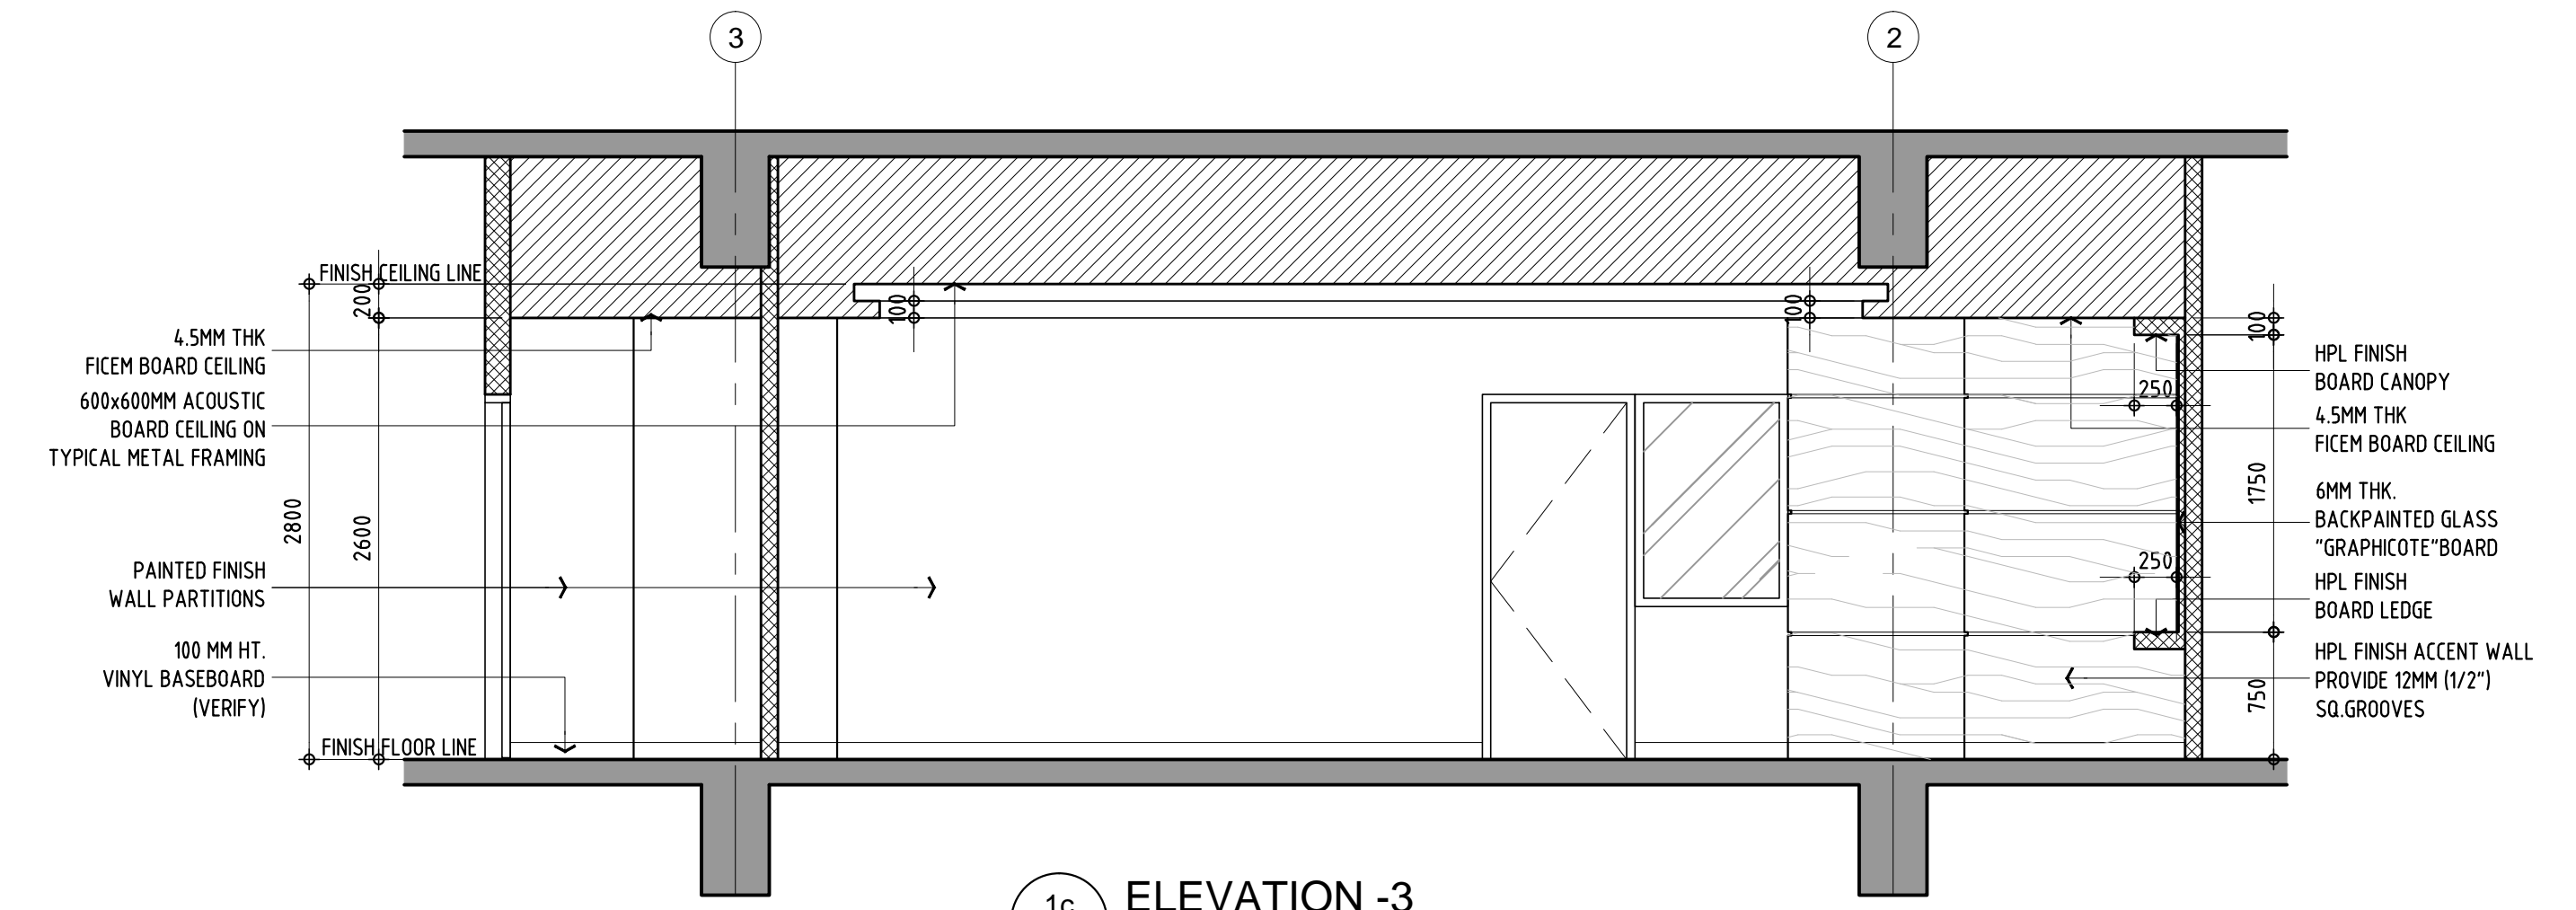

1c ELEVATION -3
A-5.01 SCALE 1:40 M.

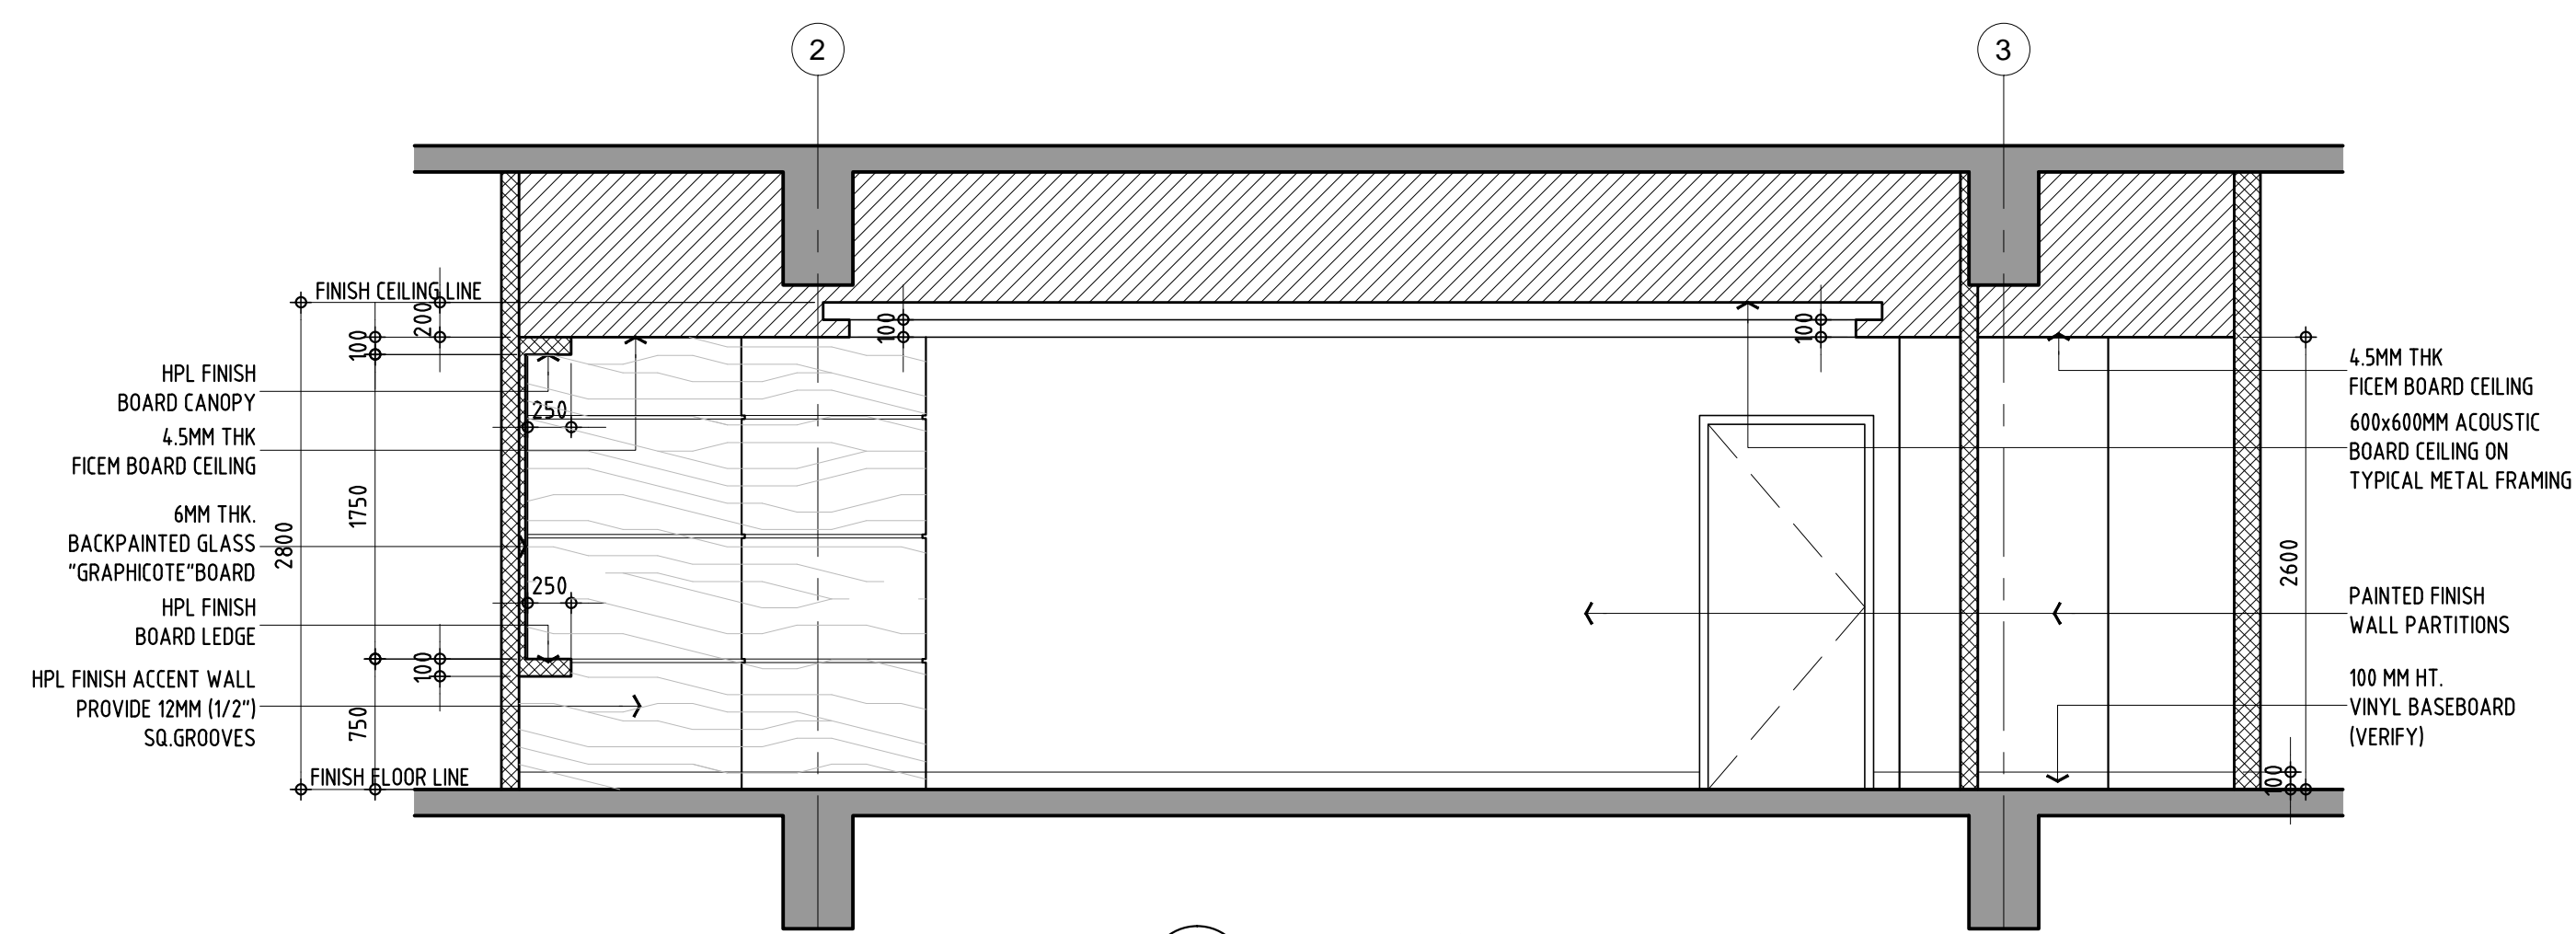

1a ELEVATION -1
A-5.01 SCALE 1:40 M.

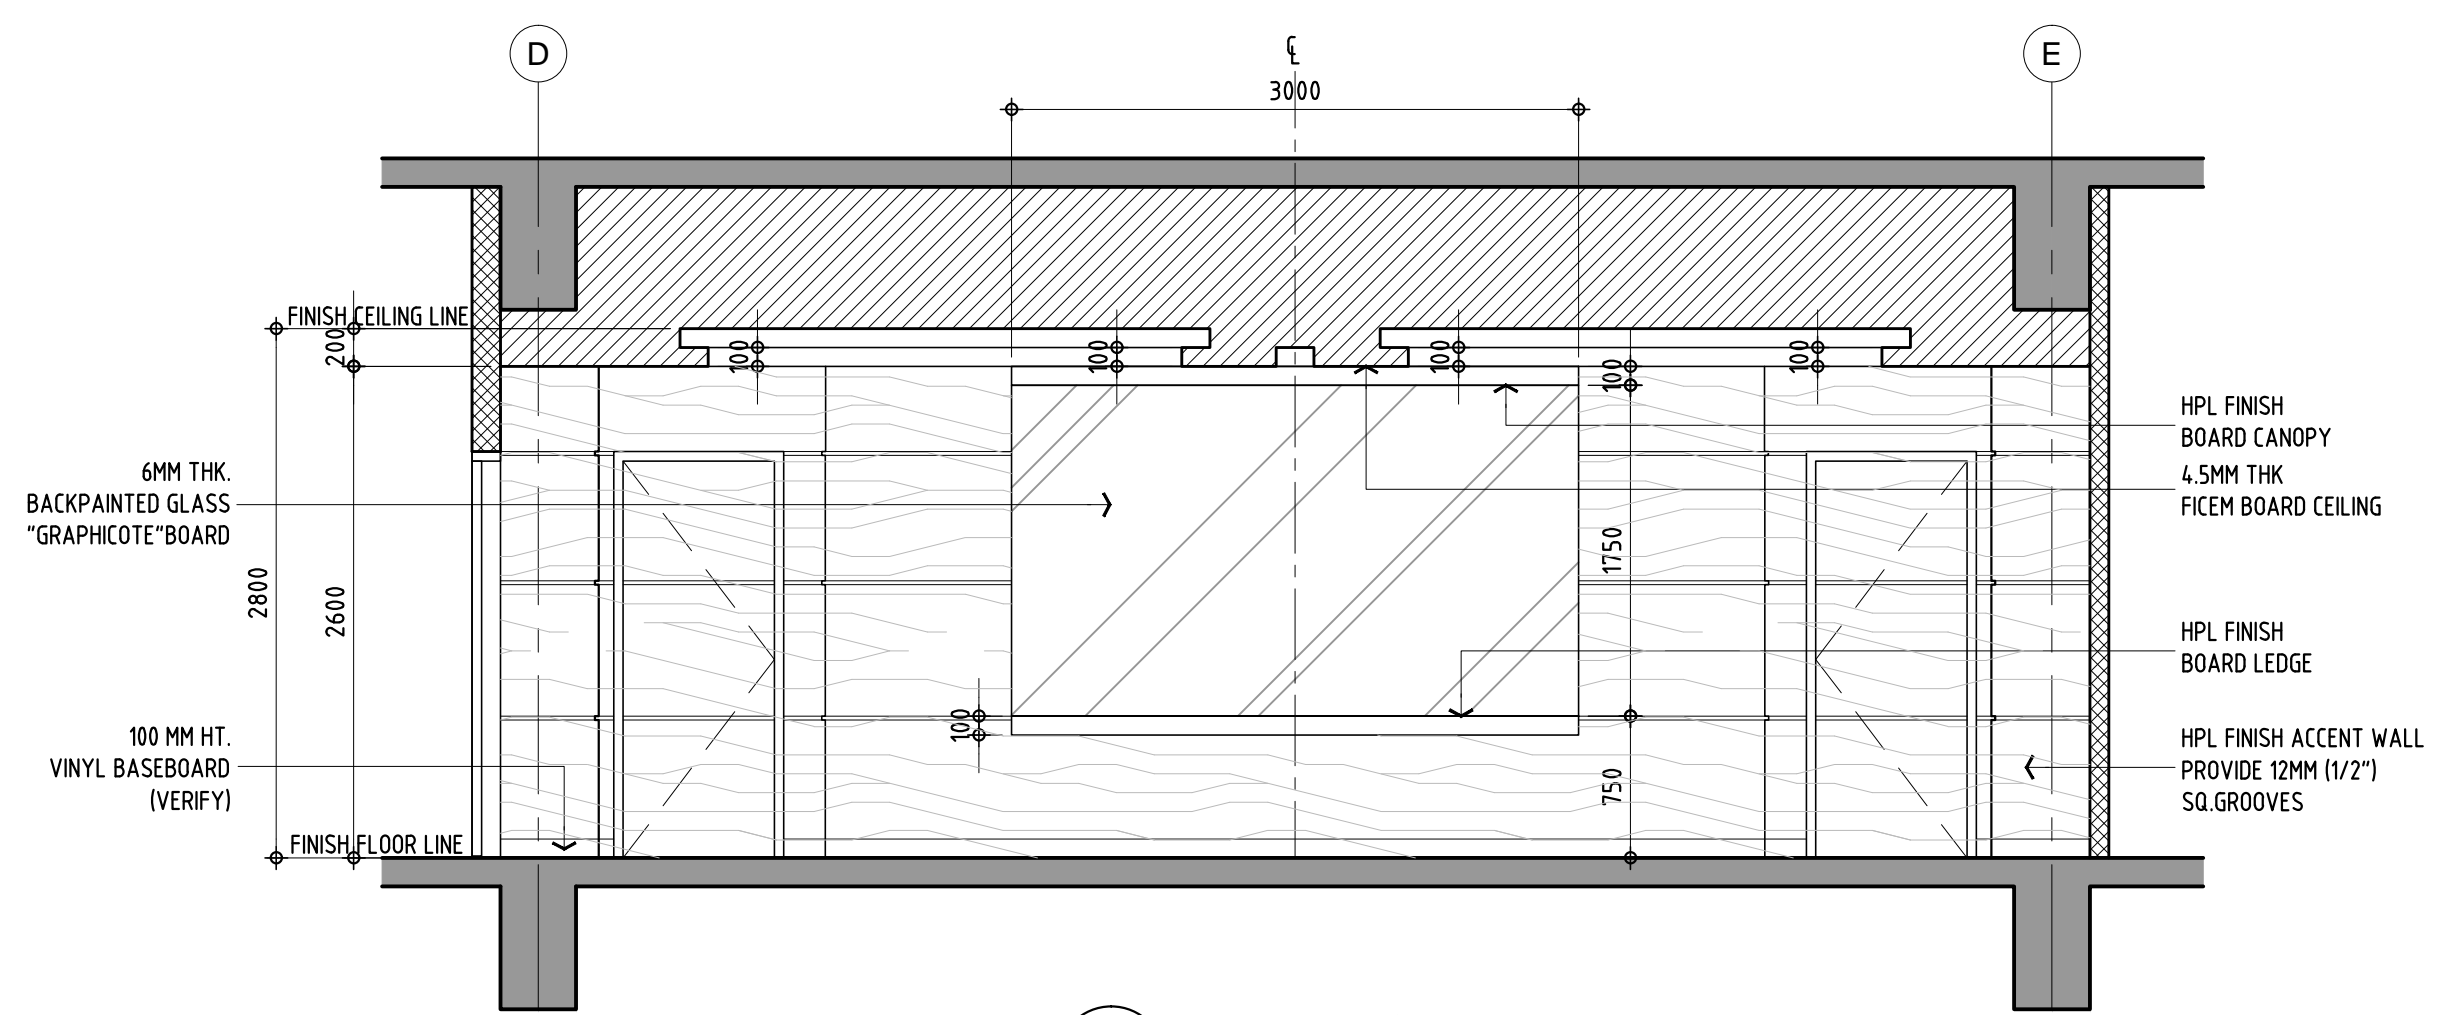

1d ELEVATION -4
A-5.01 SCALE 1:40 M.

<p>REPUBLIC OF THE PHILIPPINES DANGEROUS DRUGS BOARD OFFICE OF THE PRESIDENT DILIMAN QUEZON CITY</p>	<p>PROJECT & LOCATION</p> <p>PROPOSED DANGEROUS DRUGS BOARD EXTENSION OFFICE SOUTH INSULA CONDOMINIUM COMPLEX, TIMOG AVE., DILIMAN, SOUTH TRIANGLE, QUEZON CITY</p>	<p>SHEET CONTENTS :</p> <p>CONFERENCE ROOM DETAILS</p>	<p>SUBMITTED BY:</p> <p> VICTOR S. ADRIANO CIVIL ENGINEERING CONSULTANCY SERVICES</p> <p>VICTOR S. ADRIANO PRC 18502 PRESIDENT/GEN. MANAGER</p>	<p>DESIGNED BY:</p> <p>JUAN CARLO S. GERVASIO II ARCHITECT PRC - 17811 PTR - 7363158 01-16-19 MAKATI CITY</p>	<p>APPROVED BY:</p> <p>EARL P. SAAVEDRA MPA 9 - EXECUTIVE DIRECTOR DATE :</p>	<p>PROJ. NO.</p> <p>GA 2019 08</p>	<p>SHEET NO.</p> <p>A-5.01</p>
	<p>CONFERENCE ROOM PLAN</p>						