




1 OFFICE OF THE CHAIRMAN PLAN
SCALE 1:40 M.

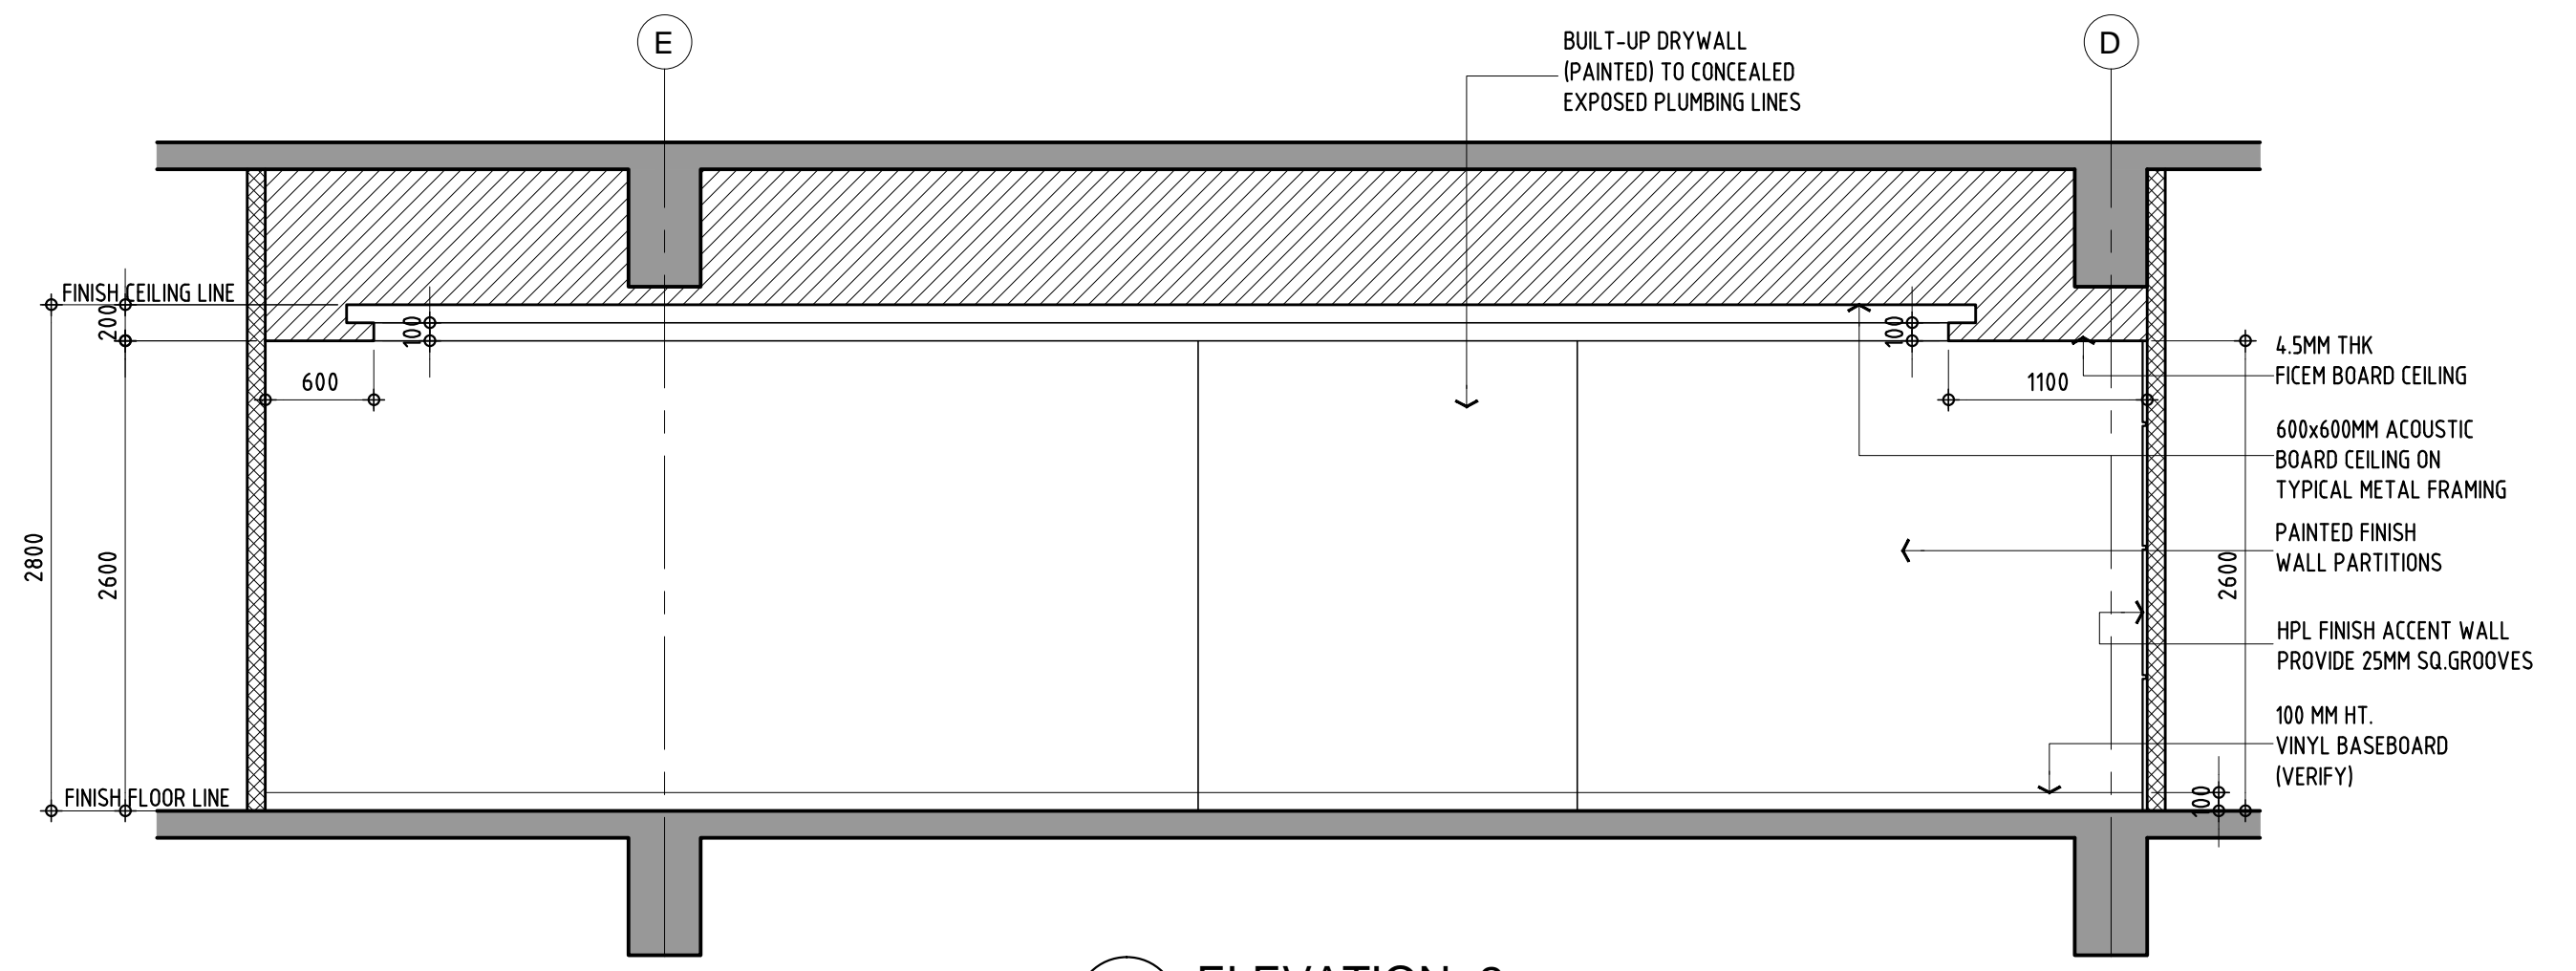


1b ELEVATION -2
SCALE 1:40 M.

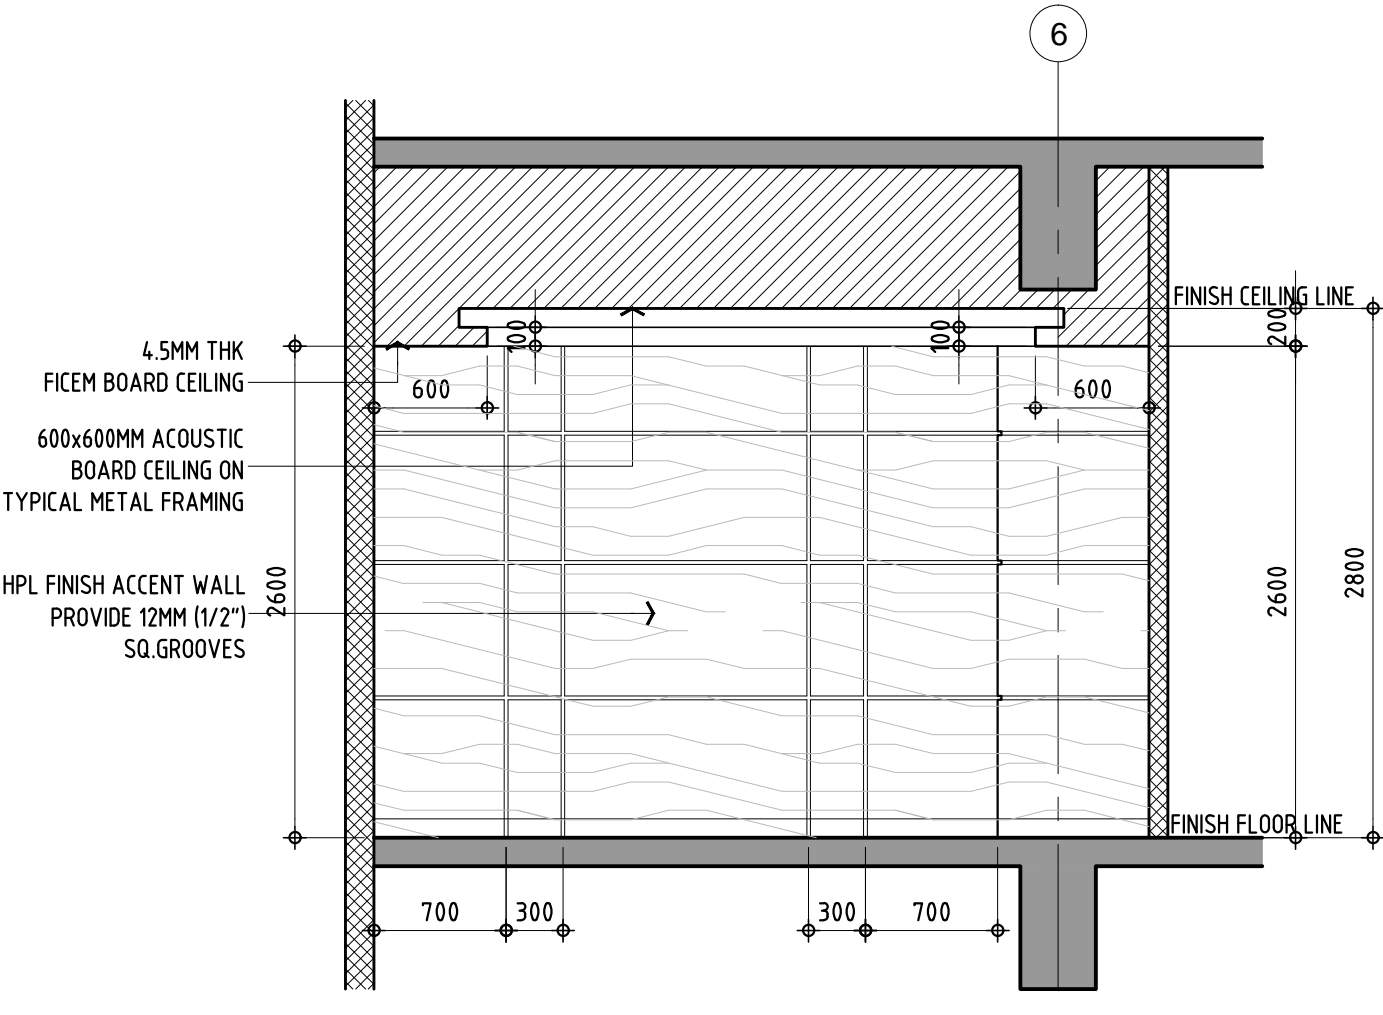

1c ELEVATION -3
SCALE 1:40 M.

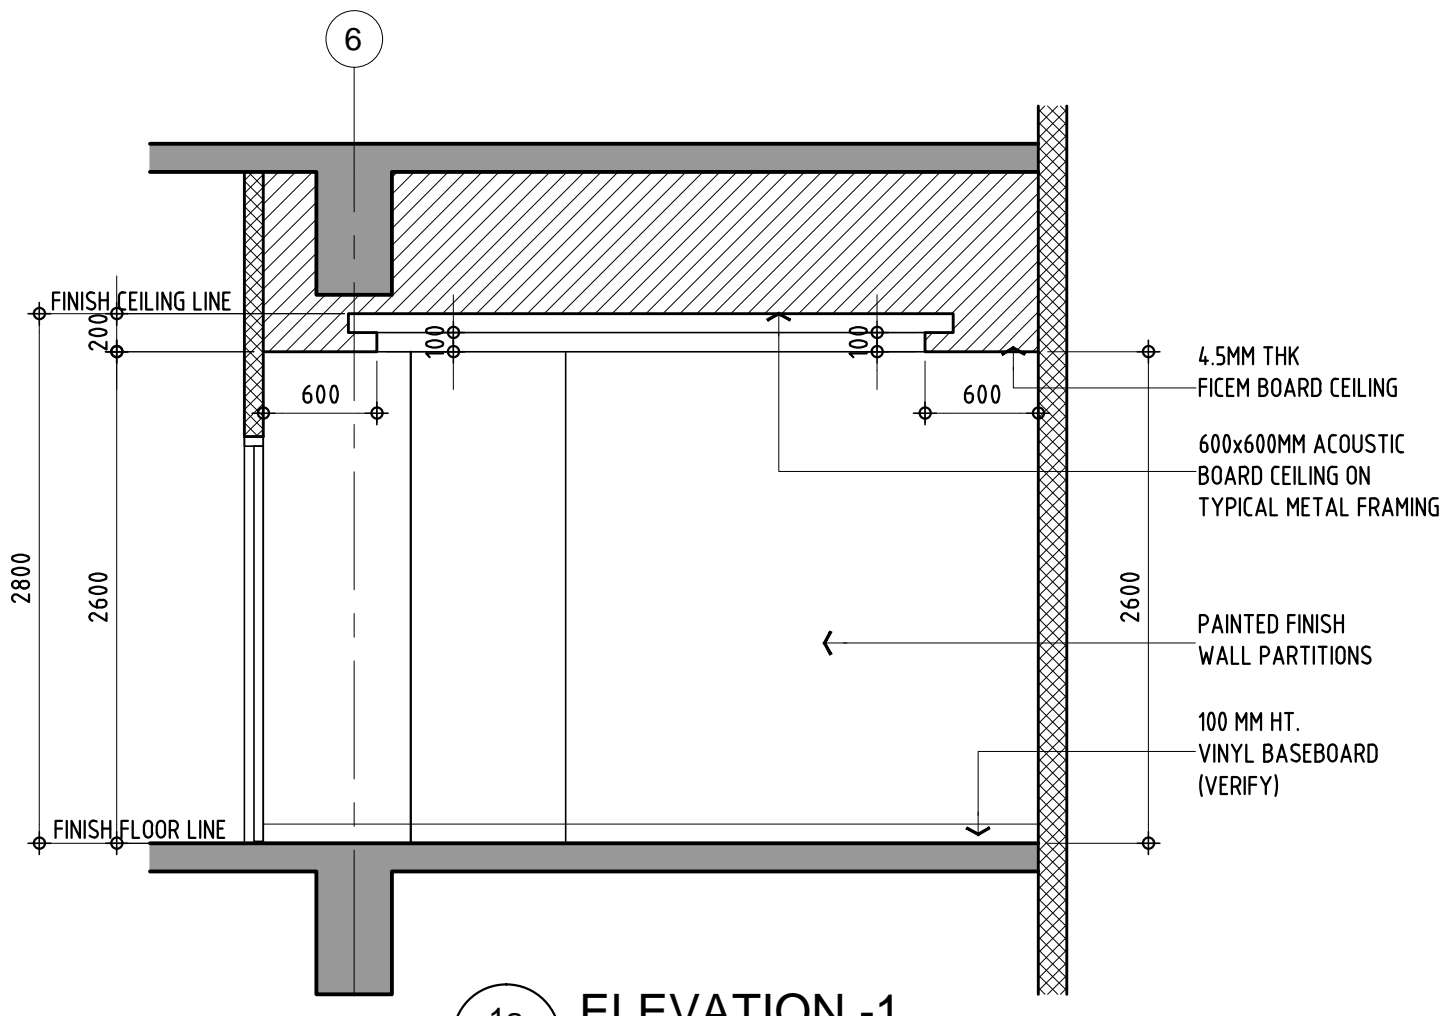

1a ELEVATION -1
SCALE 1:40 M.

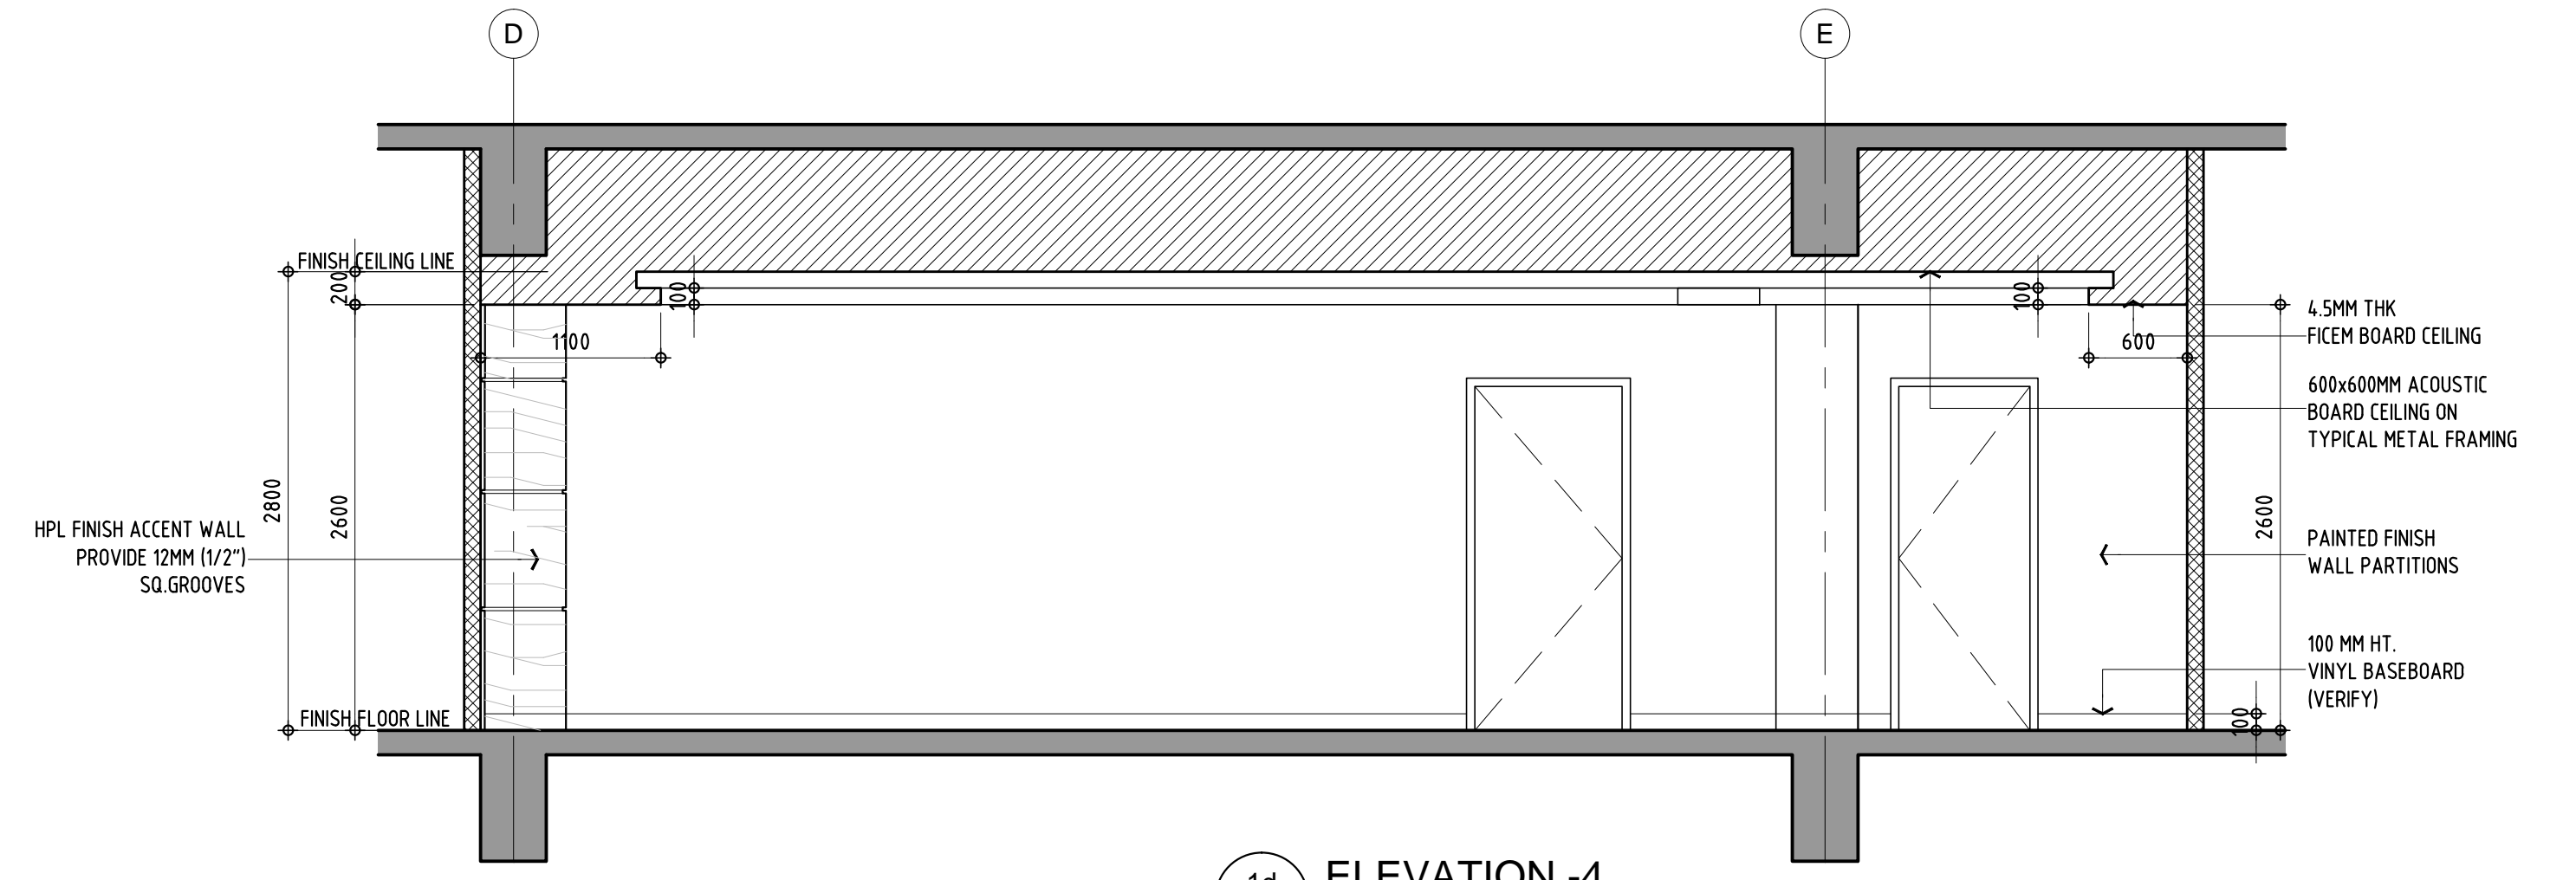

1d ELEVATION -4
SCALE 1:40 M.