




1 EXECUTIVE DIRECTOR OFFICE
SCALE: 1:40 M.

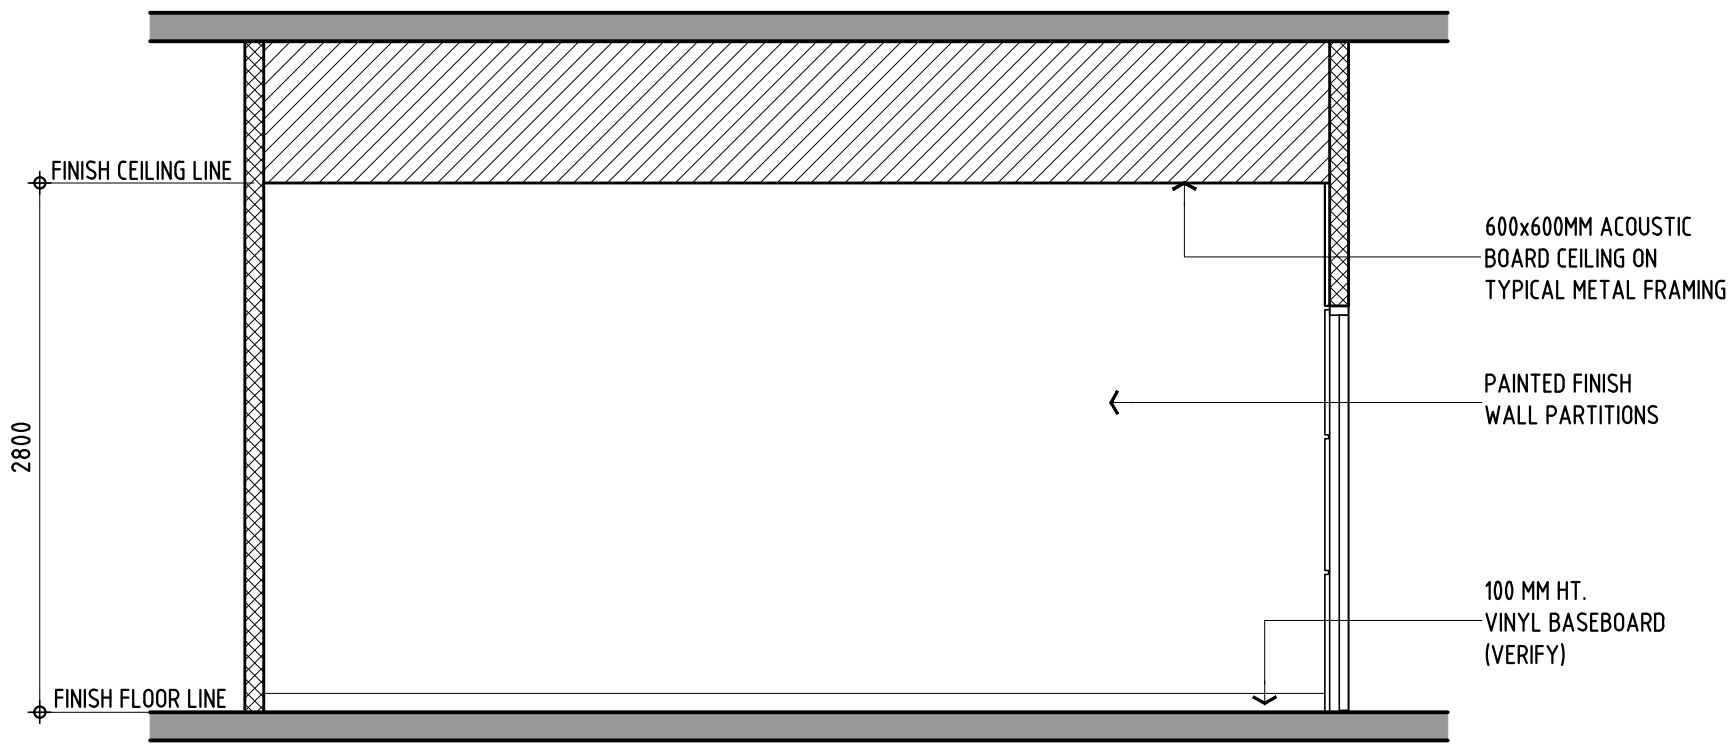


1a ELEVATION -1
SCALE: 1:40 M.

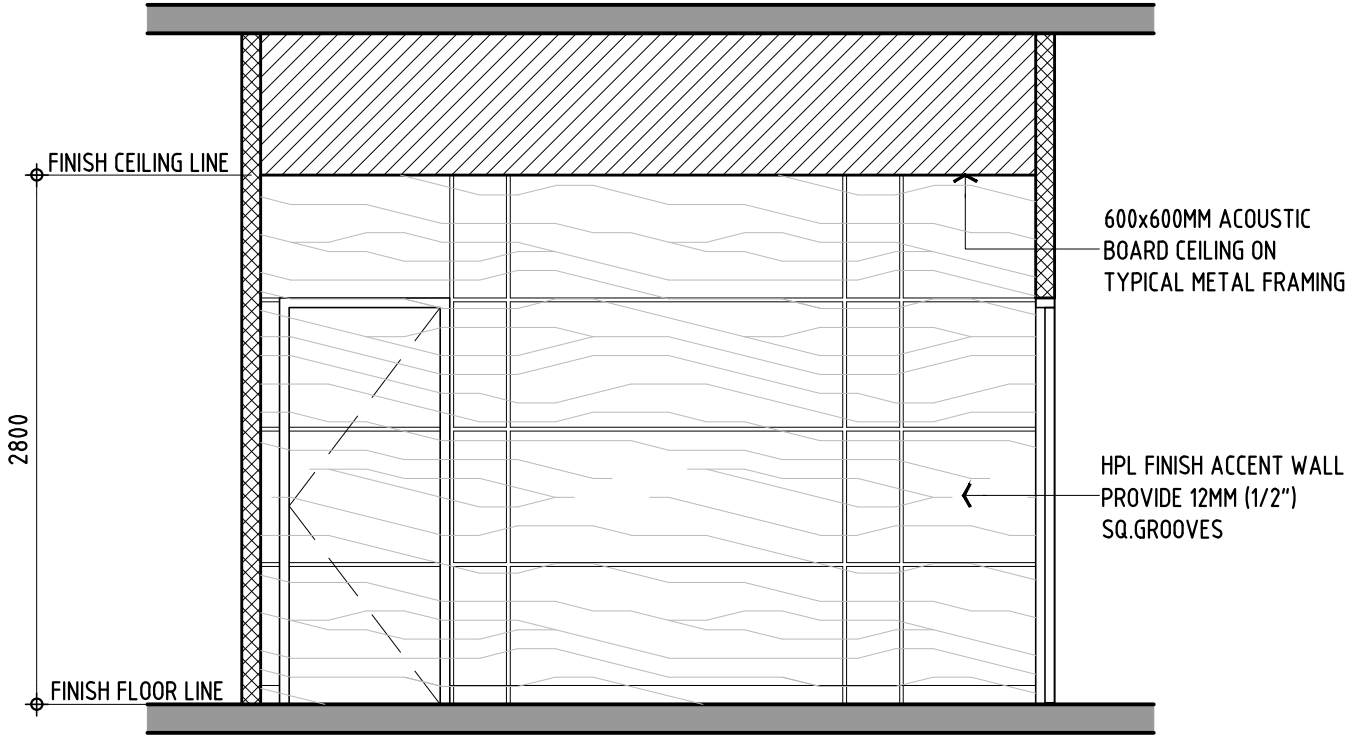


1b ELEVATION -2
SCALE: 1:40 M.

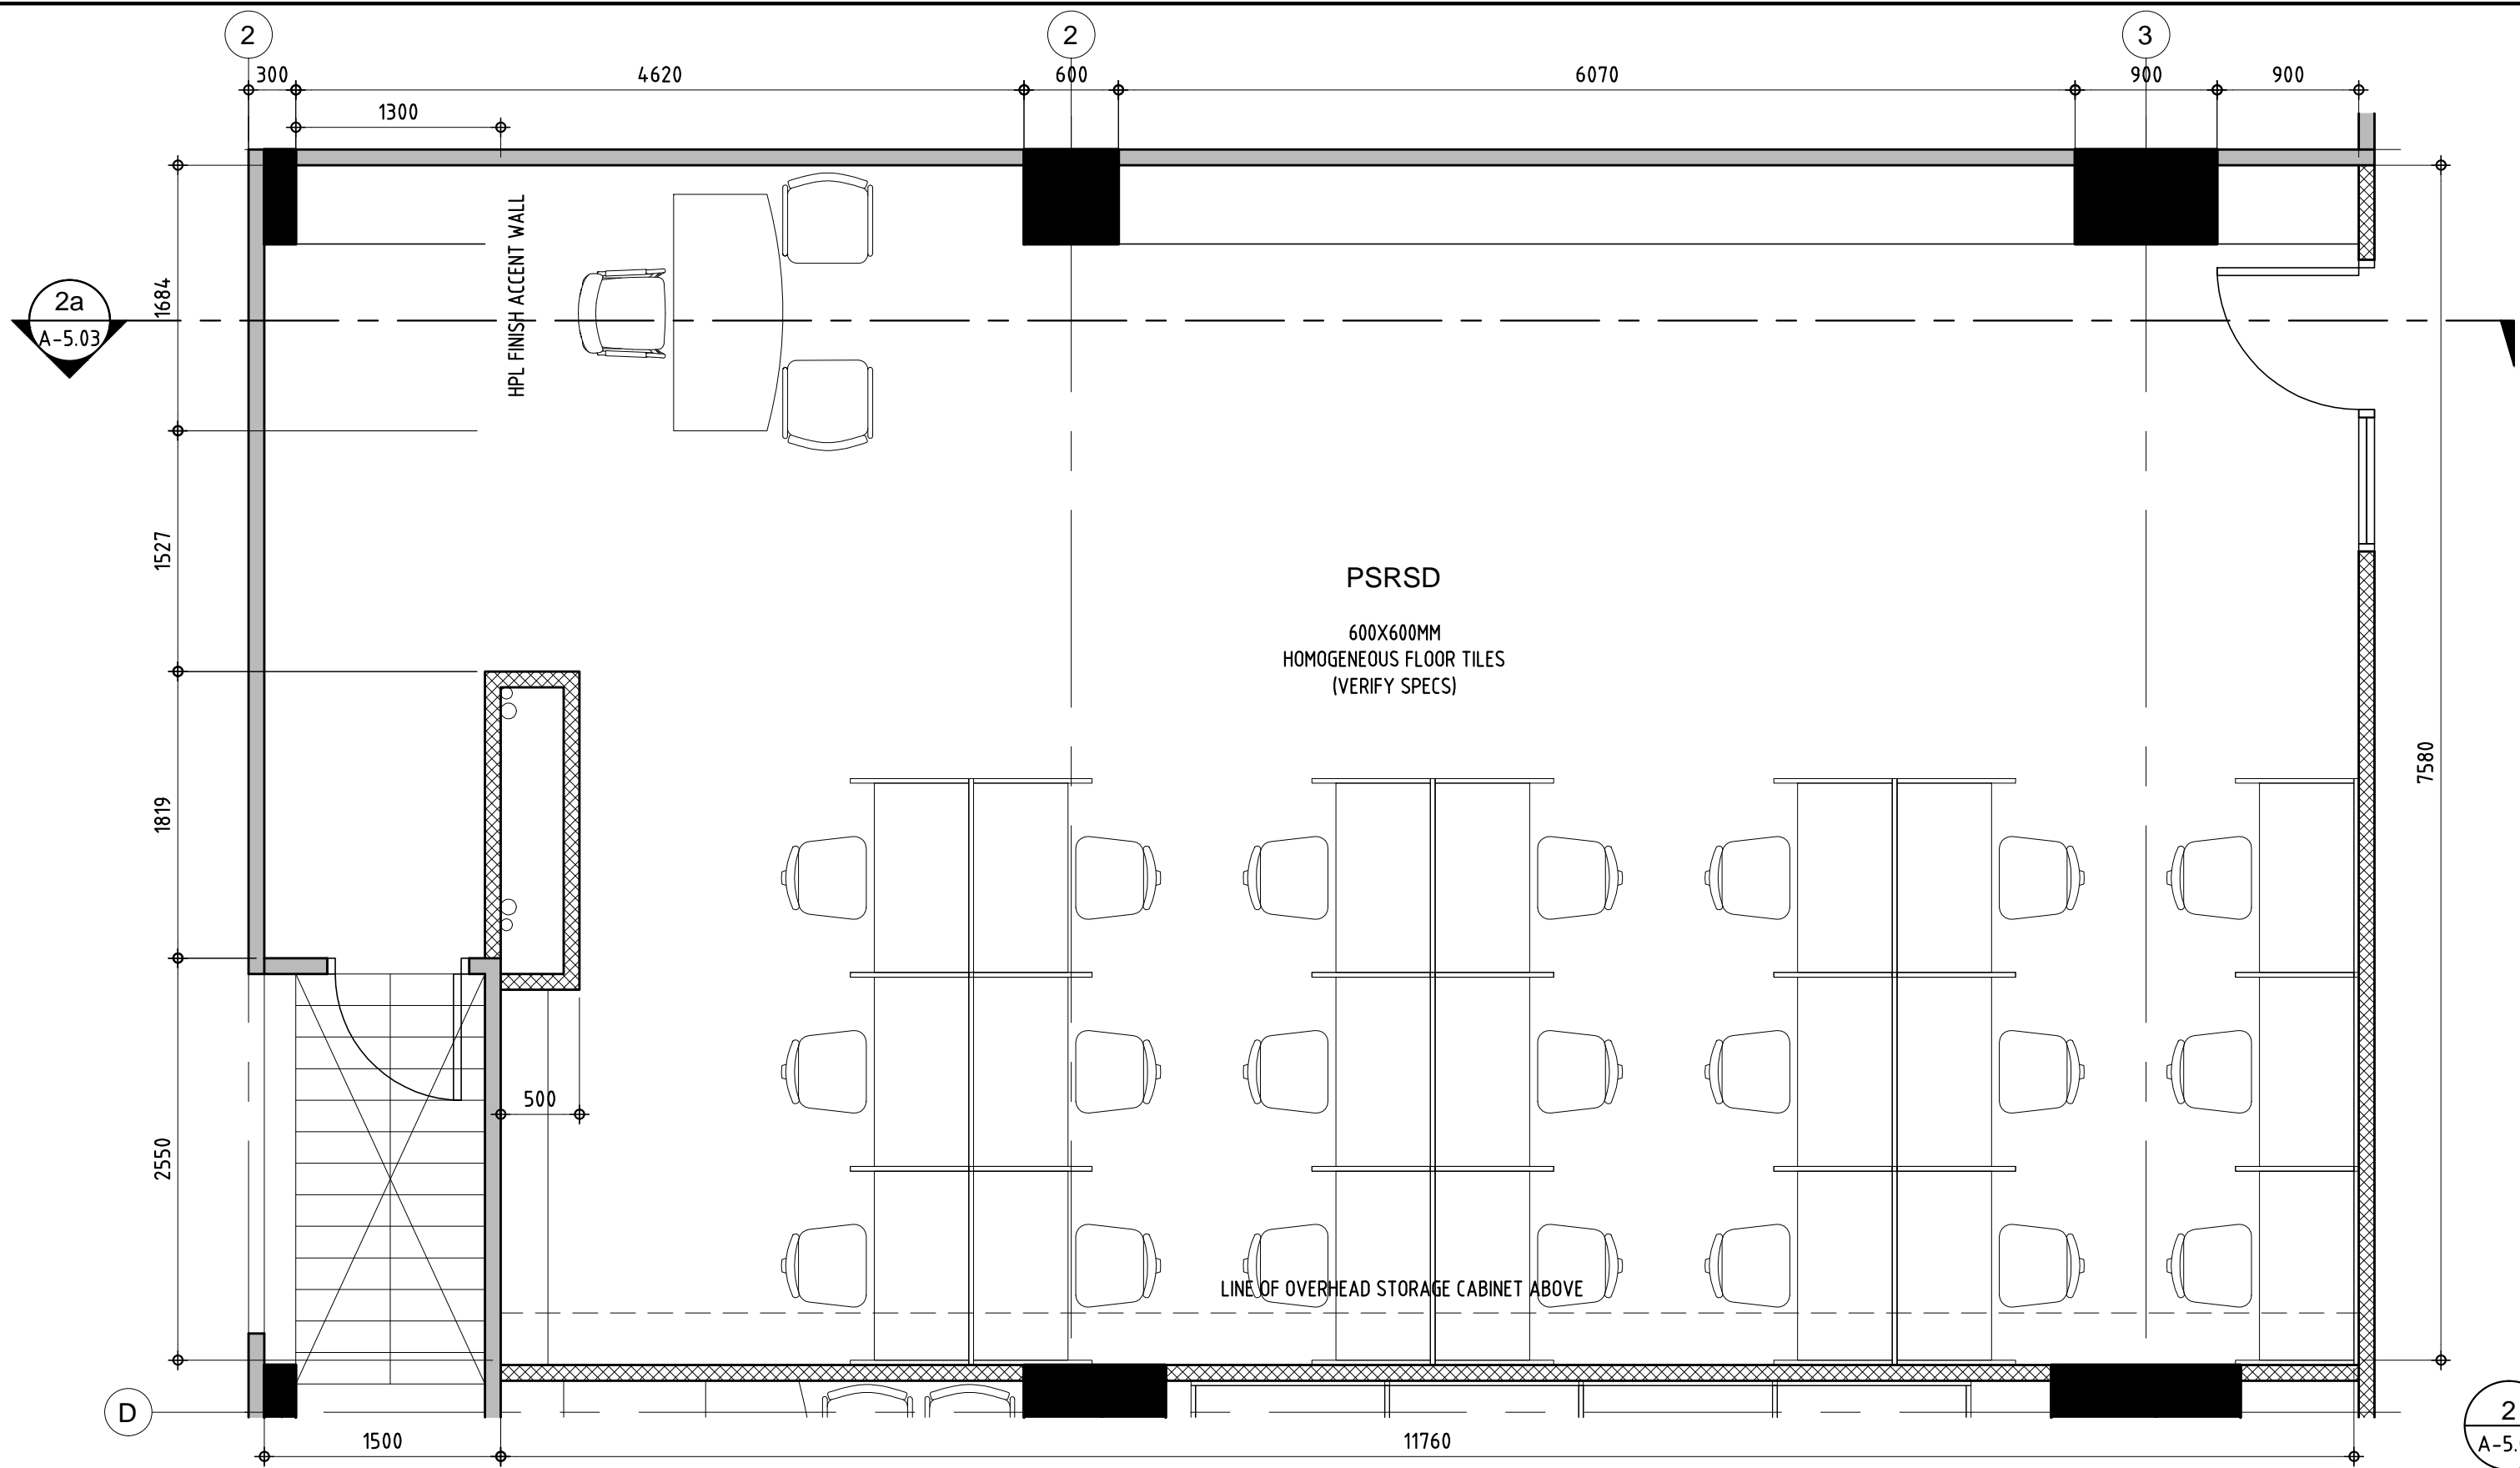


2 PSRSD ROOM PLAN
SCALE: 1:40 M.

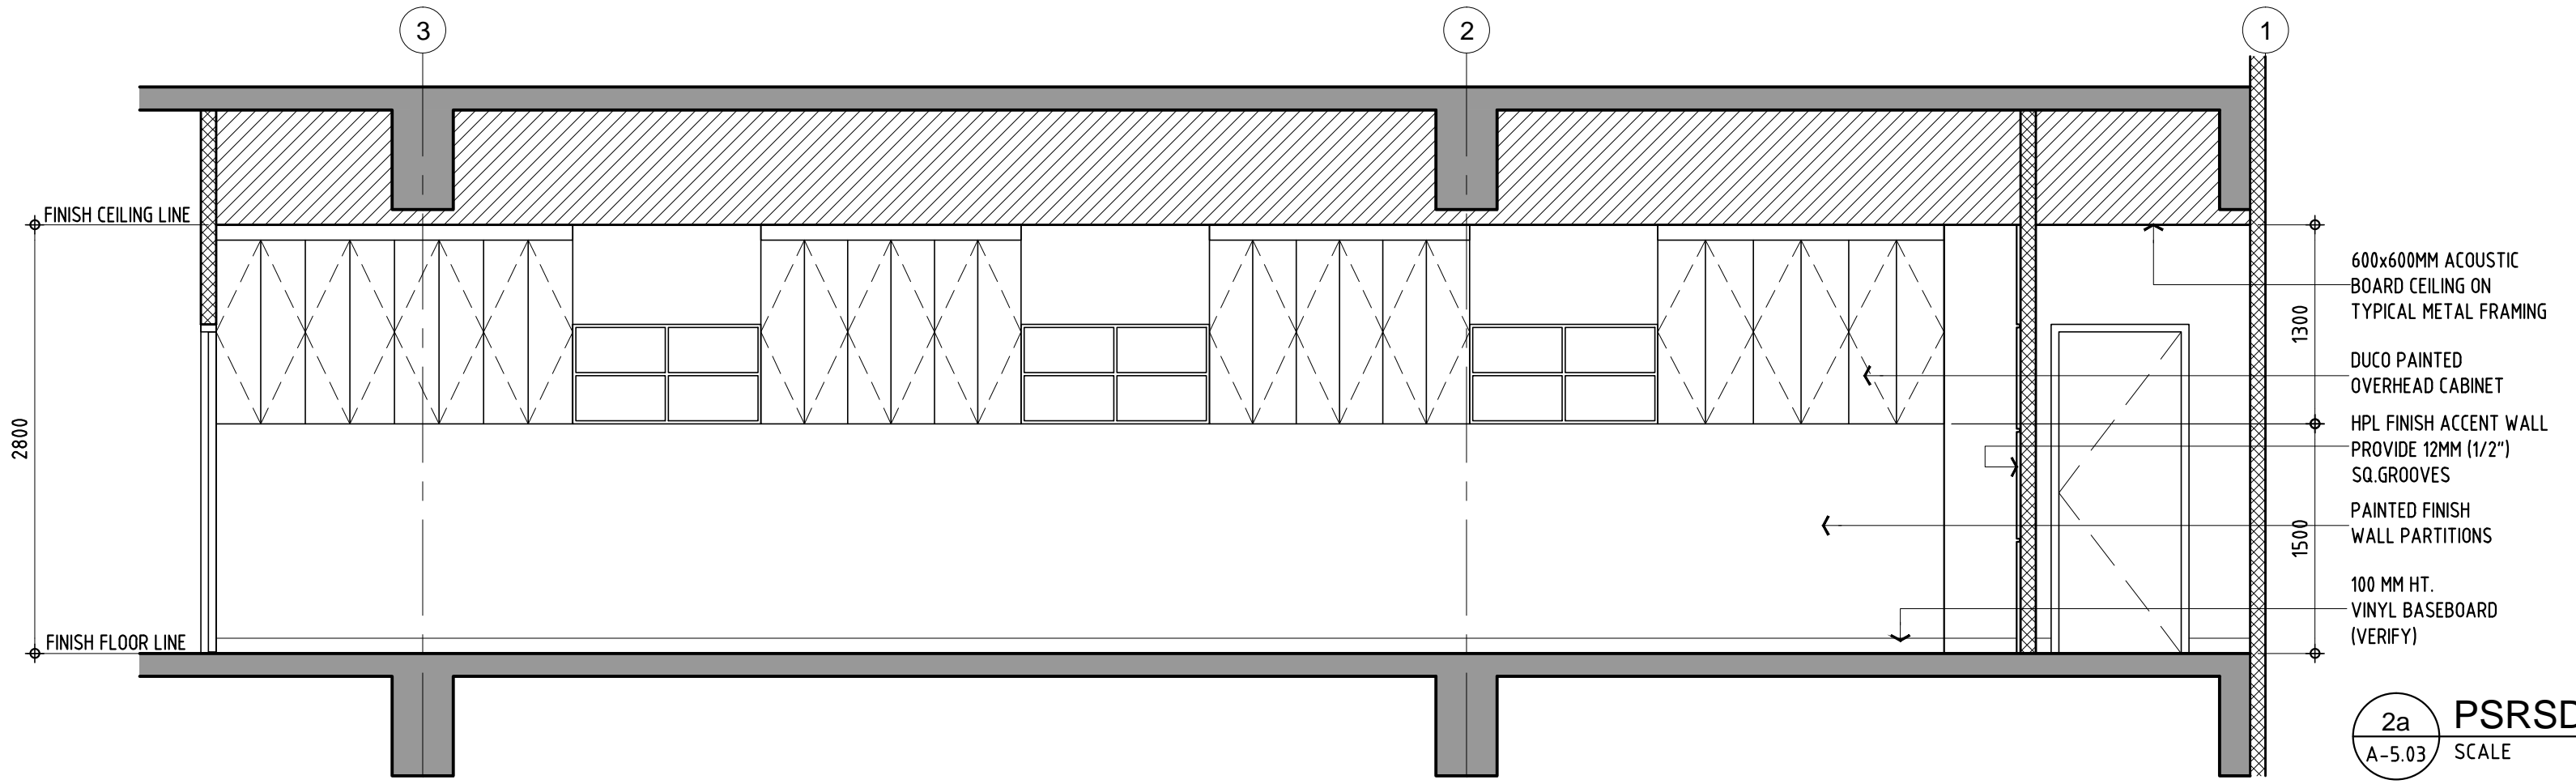

2a PSRSD ROOM ELEVATION
SCALE: 1:40 M.

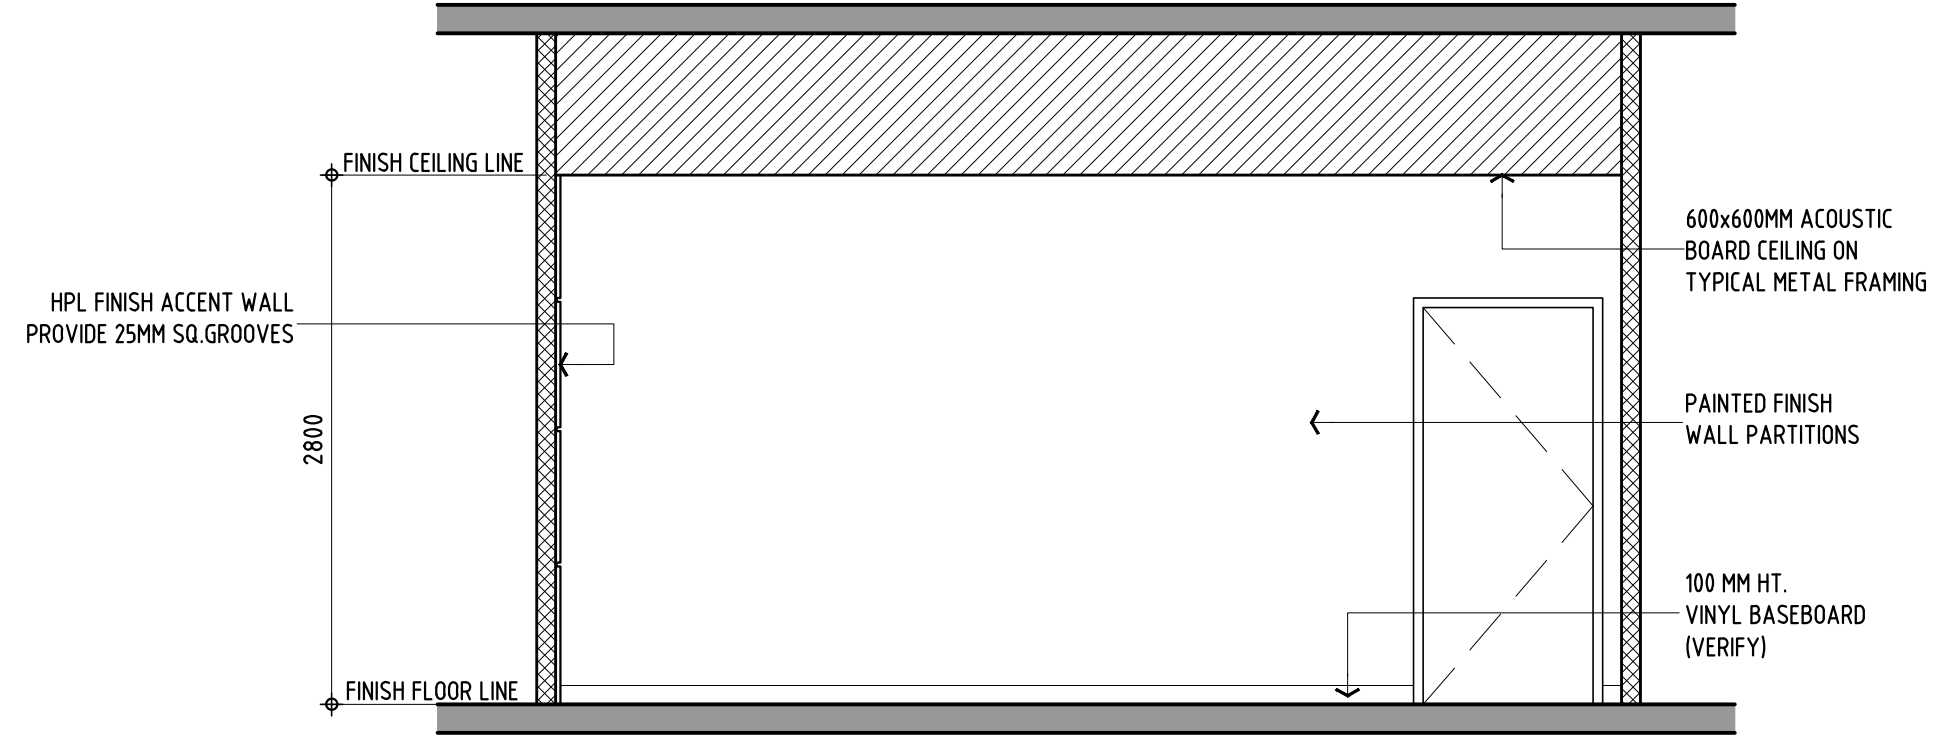

1c ELEVATION -3
SCALE: 1:40 M.

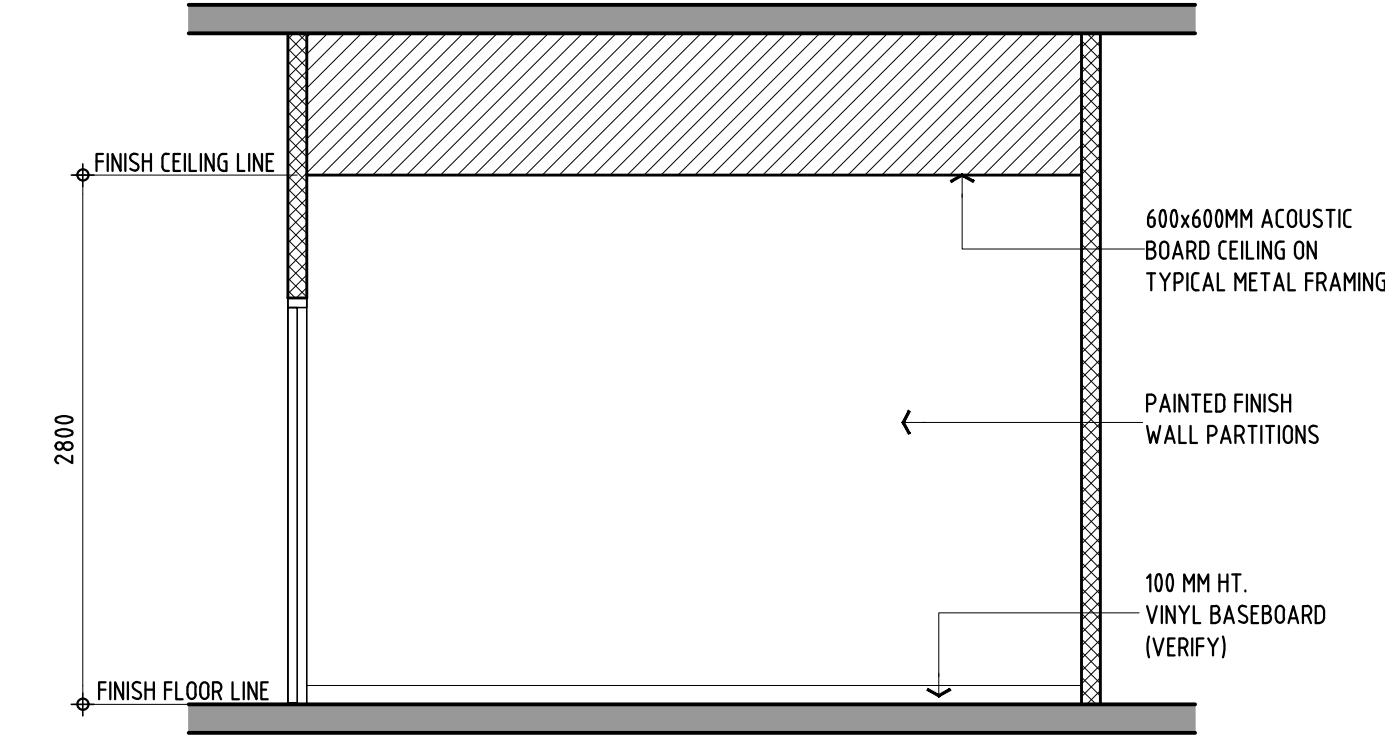

1d ELEVATION -4
SCALE: 1:40 M.